


## FC45/60 Category "A" - Glazing Detail

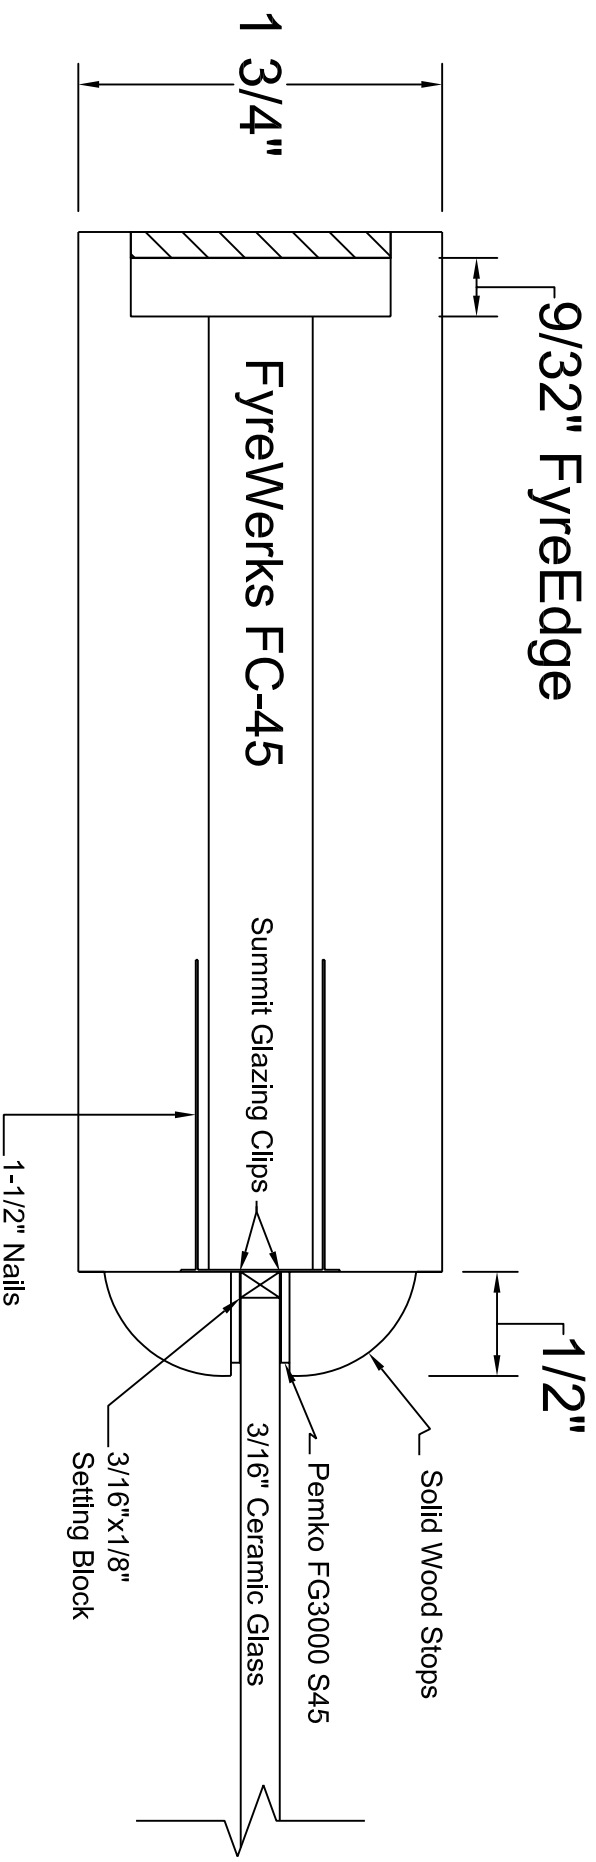

Fire Resistant Materials

# FYREWERKS Inc.

[www.fyrewerks.com](http://www.fyrewerks.com)

303-255-3717 office - 303-451-0053 fax